
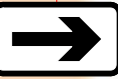


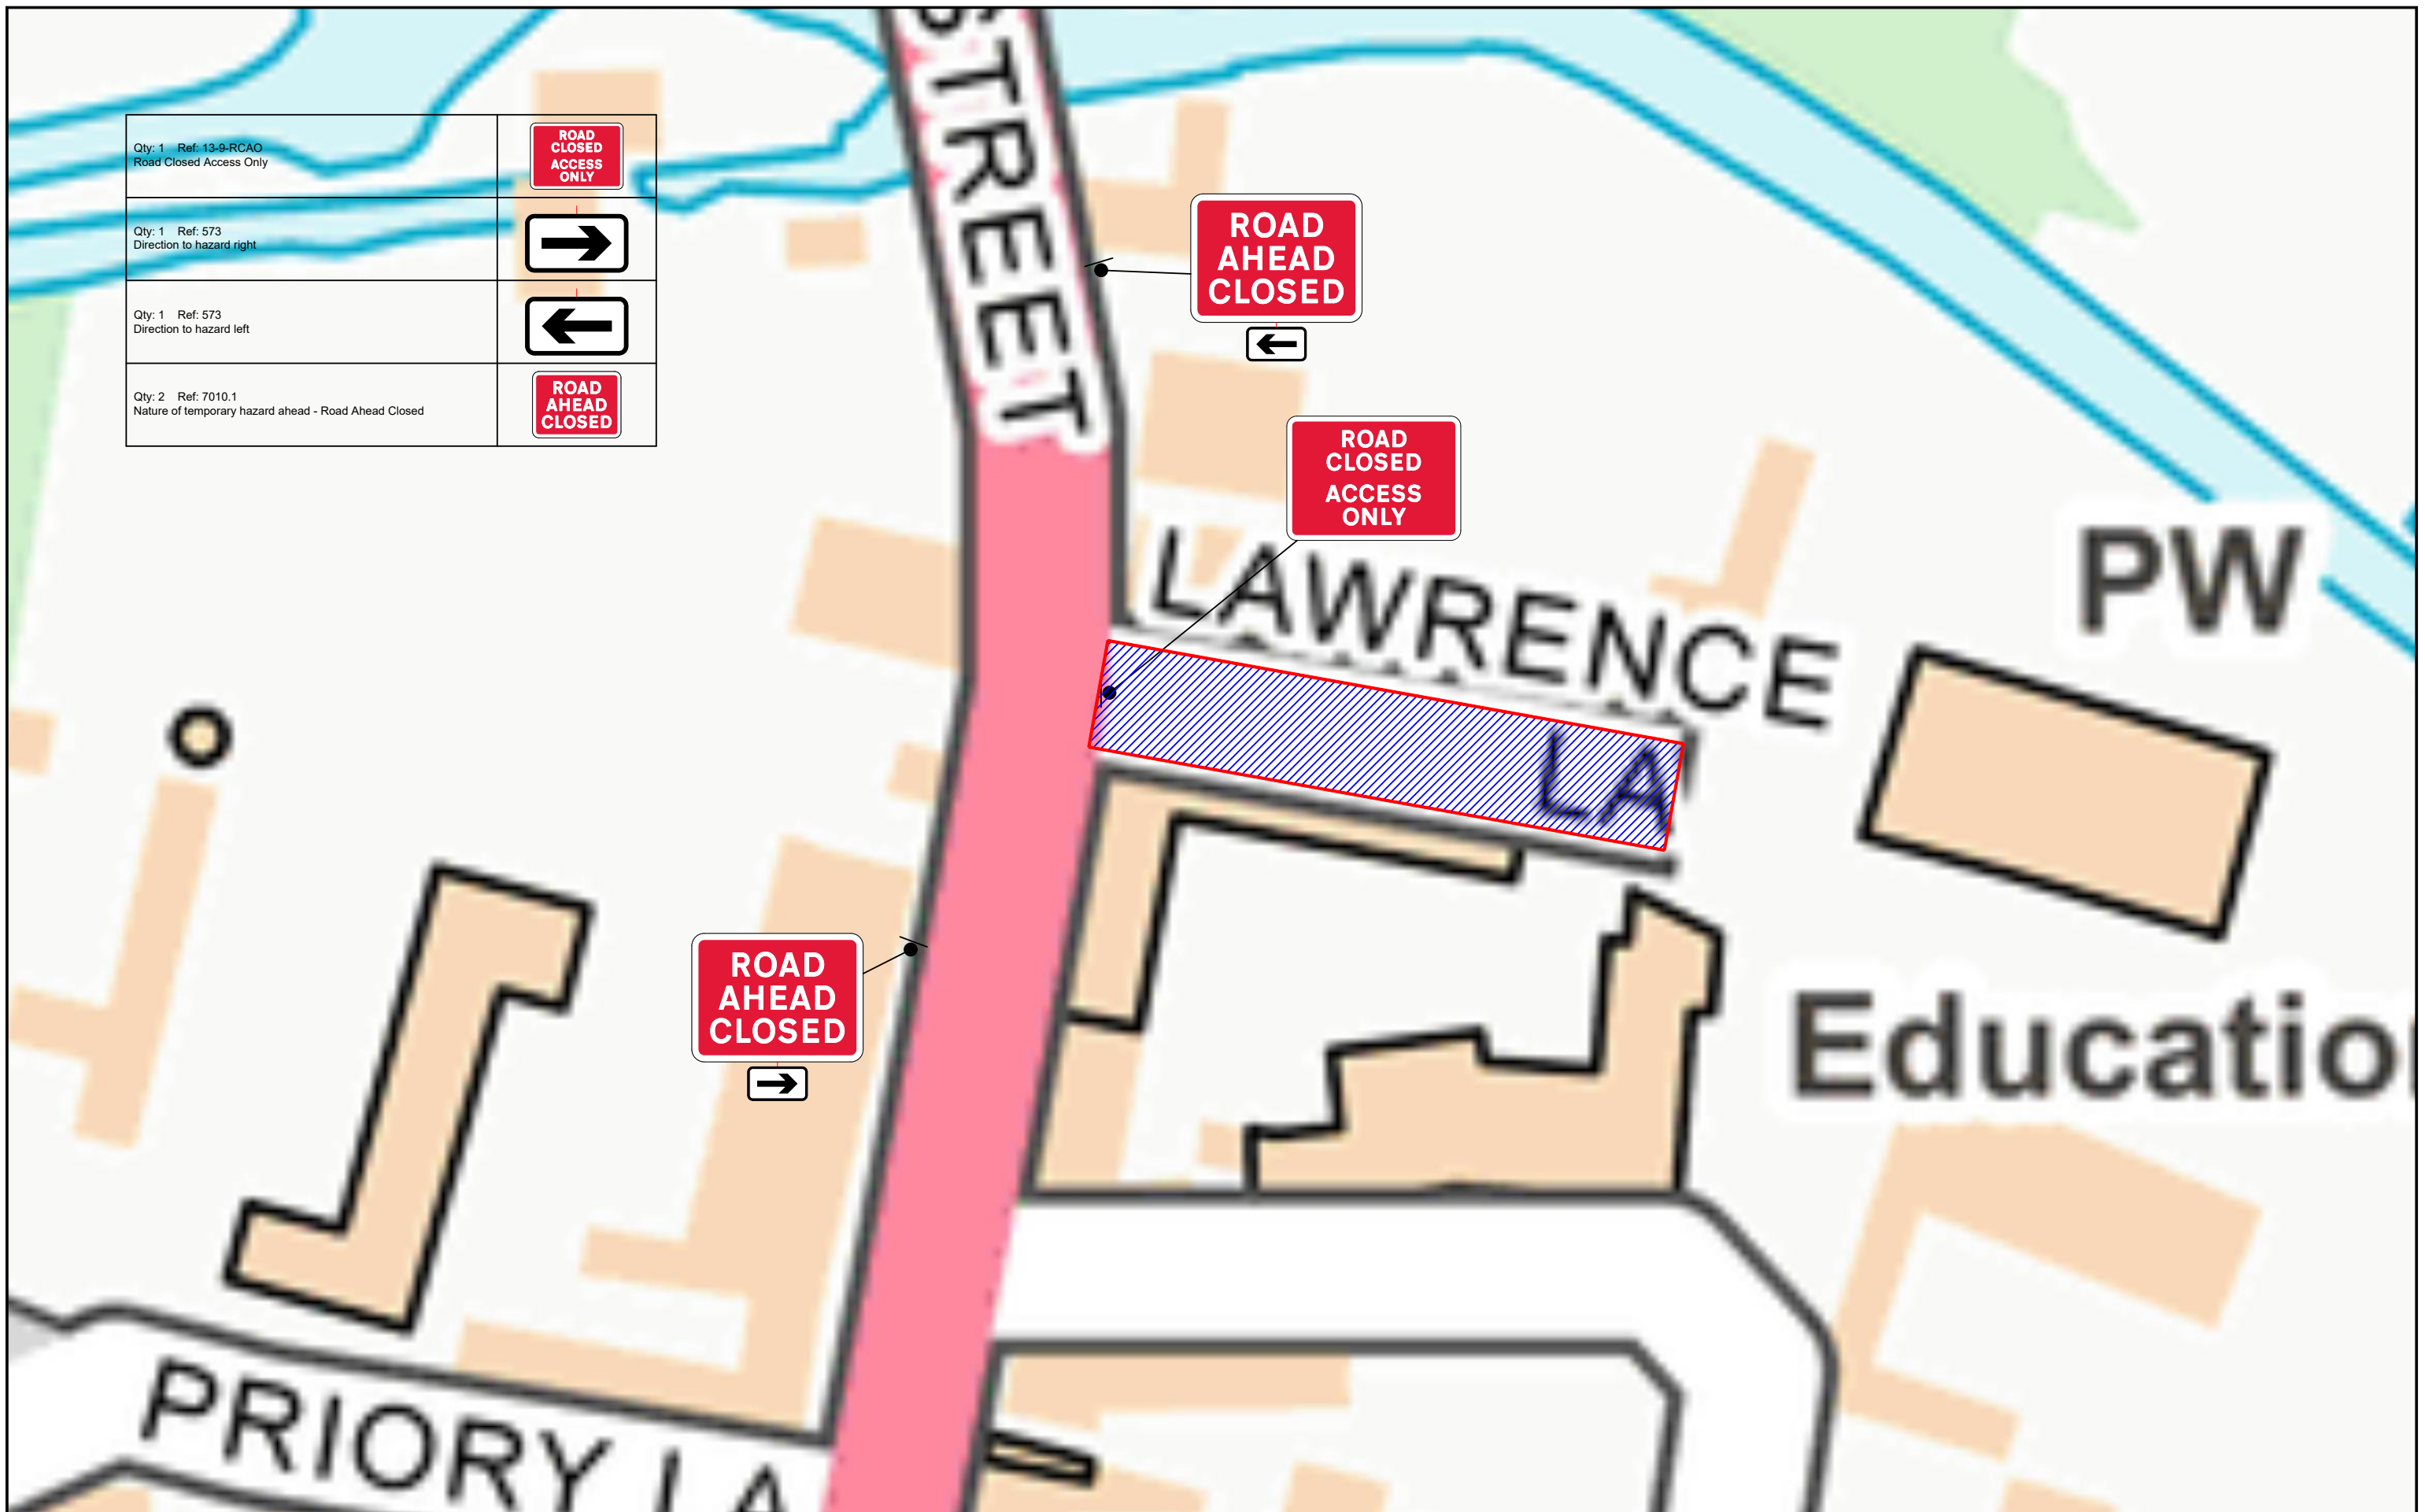


Qty: 1 Ref: 13-9-RCAO Road Closed Access Only	
Qty: 1 Ref: 573 Direction to hazard right	
Qty: 1 Ref: 573 Direction to hazard left	
Qty: 2 Ref: 7010.1 Nature of temporary hazard ahead - Road Ahead Closed	



Road Closure
TRAFFIC MANAGEMENT LAYOUT
SUBJECT TO CHANGE

1	TBC
Issue	Date

Lawrence Lane
Burford
OX18 4RP

Billy Wardle - 07711284942
Traffic Management Manager
Original drawing size A3 - NTS